


MALLORY, SHACKLETON & EXHIBITION LOBBY

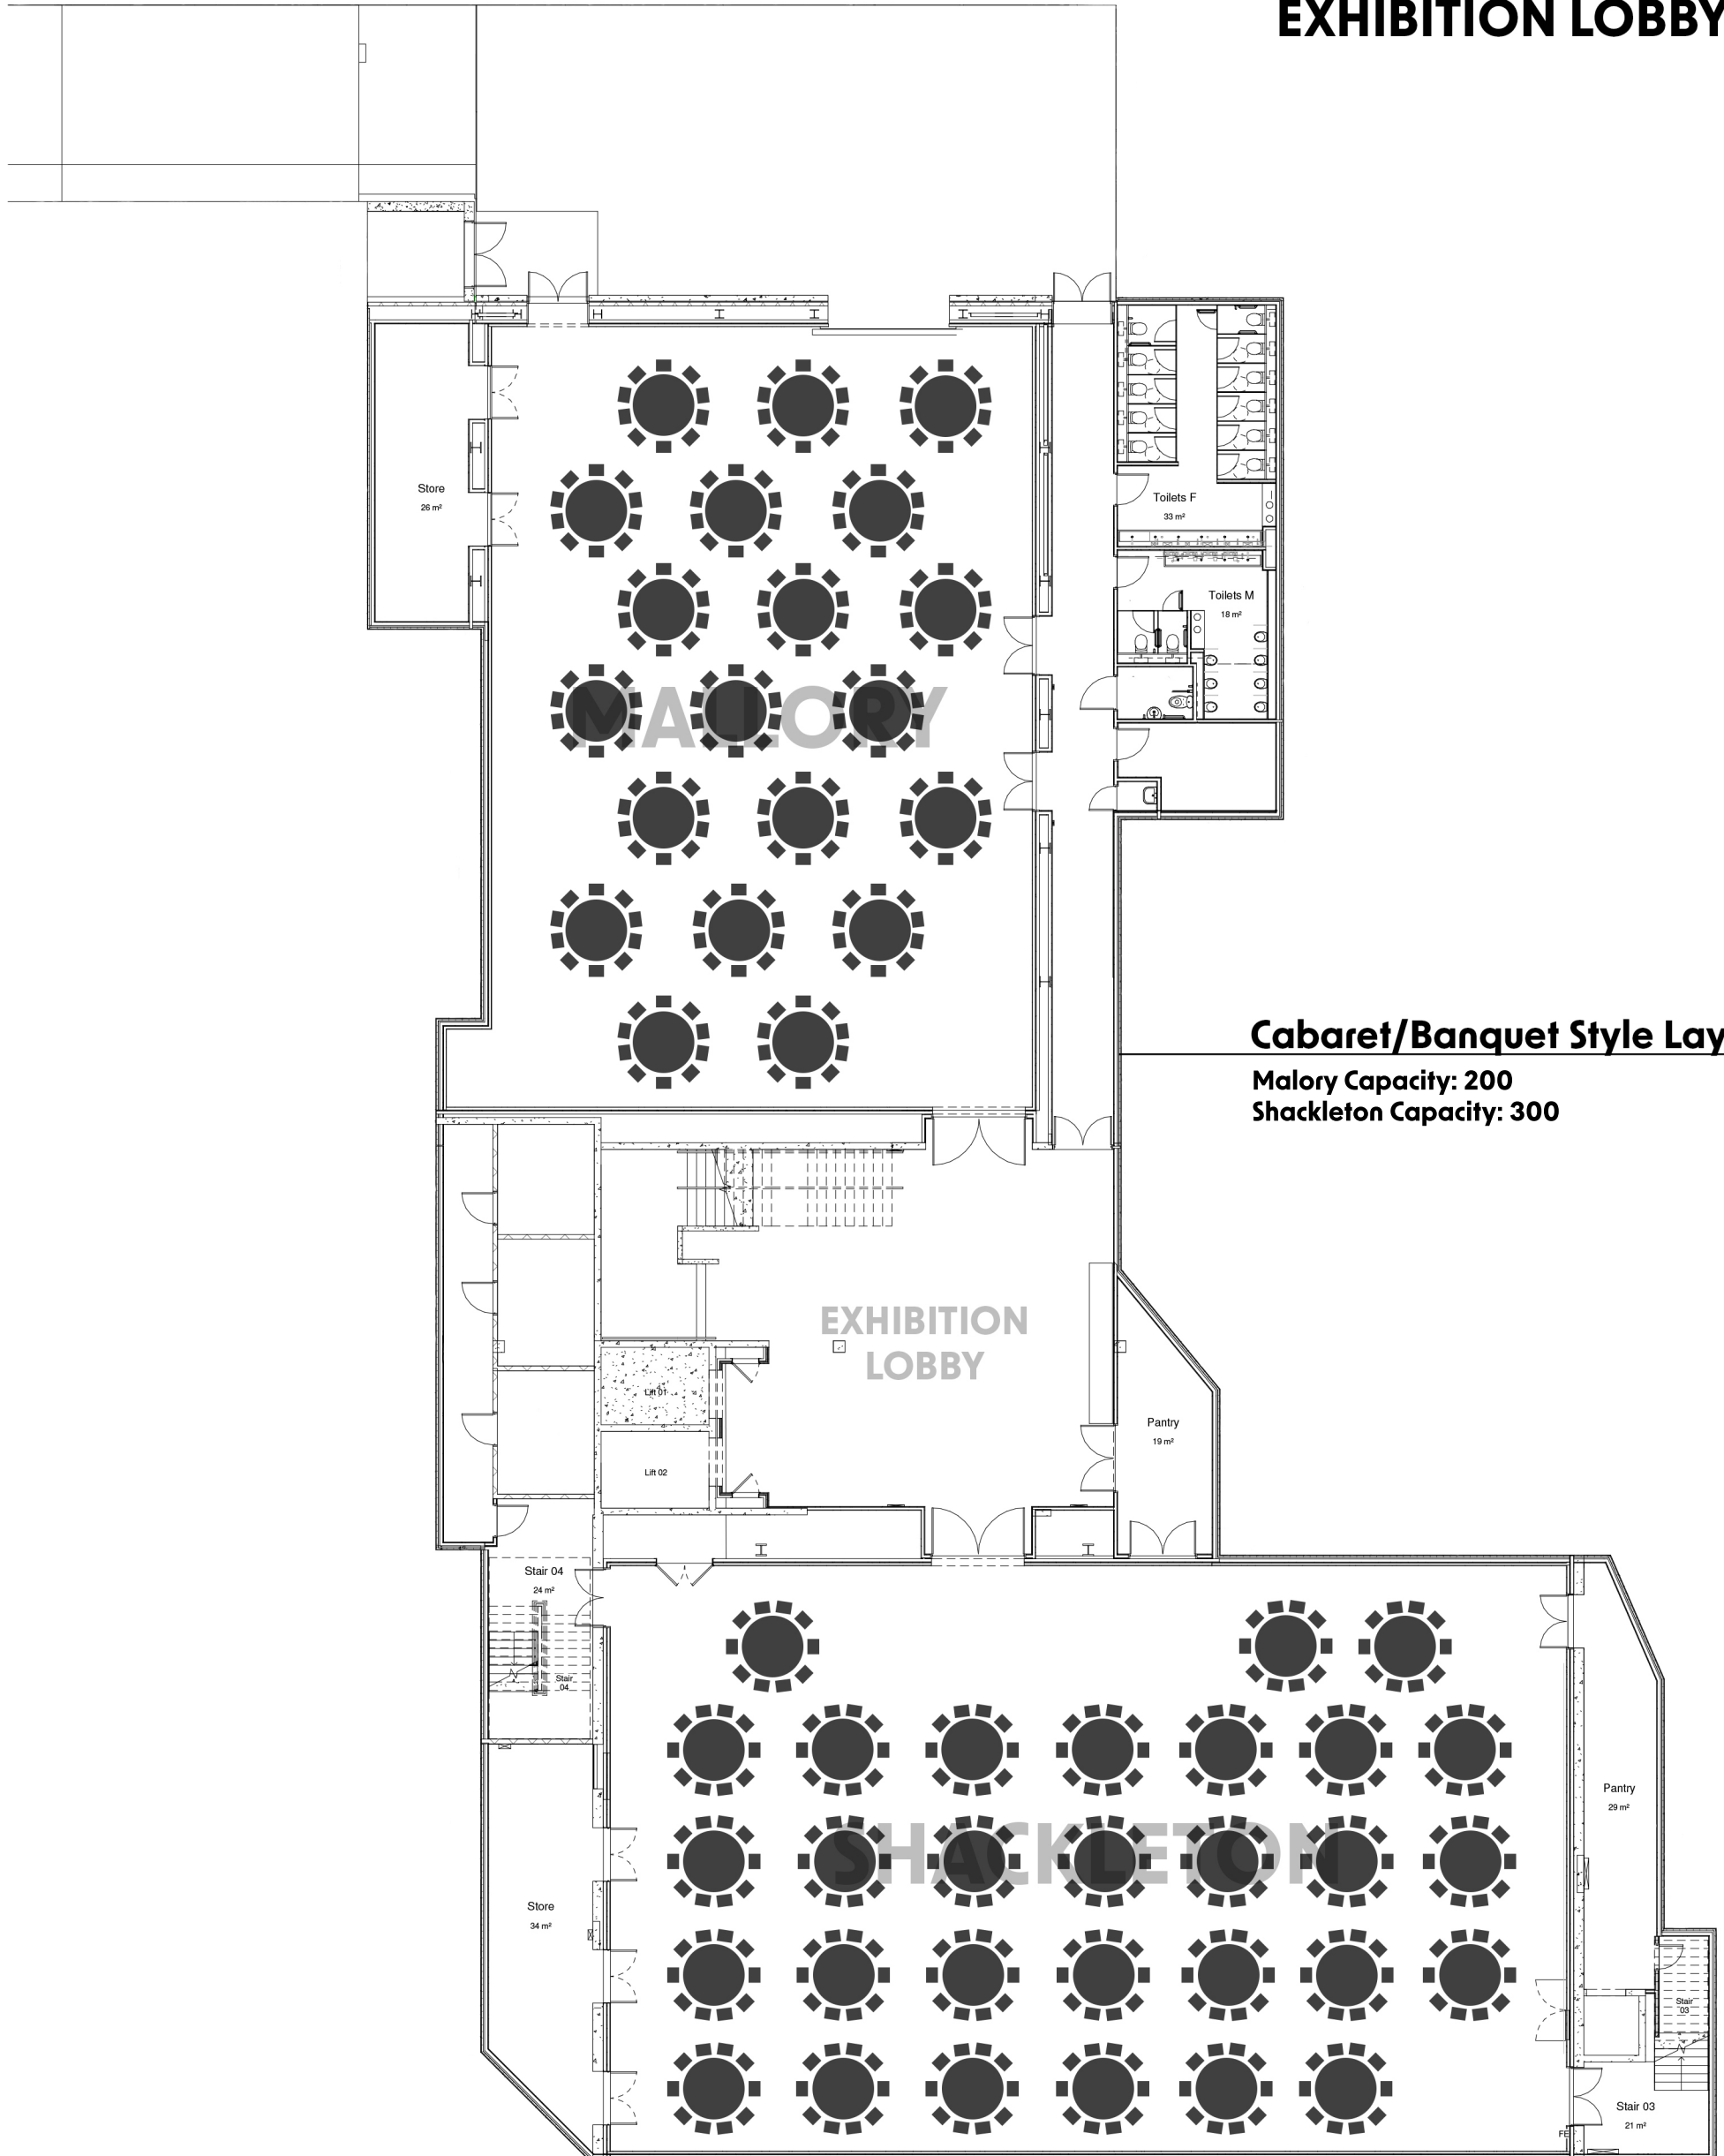

Cabaret/Banquet Style Layout

Malory Capacity: 200
Shackleton Capacity: 300

Devonshire Quarter
Welcome Building

Devonshire Quarter
Welcome Building

CONFERENCE
EASTBOURNE